



**FLOORPLAN**  
SCALE: 1/8" = 1'-0"


THIRD FLOOR

**ROOM TYPES**

ADA 1 HEARING IMPAIRED


| Floor | Room # | Type | ADA | Hearin | g  |
|-------|--------|------|-----|--------|----|
| 12th  | 1207   | DA   | 1   |        |    |
|       | 1210   | K1   |     |        | 1  |
| 11th  | 1107   | KA   |     |        | 1  |
|       | 1110   | D1   |     |        | 1  |
| 10th  | 1007   | DA   |     |        | 1  |
|       | 1010   | K1   |     |        | 1  |
|       | 1017   | K1   |     |        | 1  |
| 09th  | 0907   | DA   |     |        | 1  |
|       | 0910   | K1   |     |        | 1  |
| 08th  | 0807   | KA   |     |        | 1  |
|       | 0701   | Q1   |     |        | 1  |
| 07th  | 0707   | KA   |     |        | 1  |
|       | 0711   | D    |     |        | 1  |
| 06th  | 0607   | KA   |     |        | 1  |
|       | 0617   | K1   |     |        | 1  |
| 05th  | 0507   | KA   |     |        | 1  |
|       | 0511   | D    |     |        | 1  |
|       | 0523   | K3   |     |        | 1  |
| 04th  | 0407   | DA   |     |        | 1  |
|       | 0410   | D1   |     |        | 1  |
| 03rd  | 0307   | DA   |     |        | 1  |
|       | 0311   | Q2   |     |        | 1  |
|       |        |      | 10  |        | 14 |



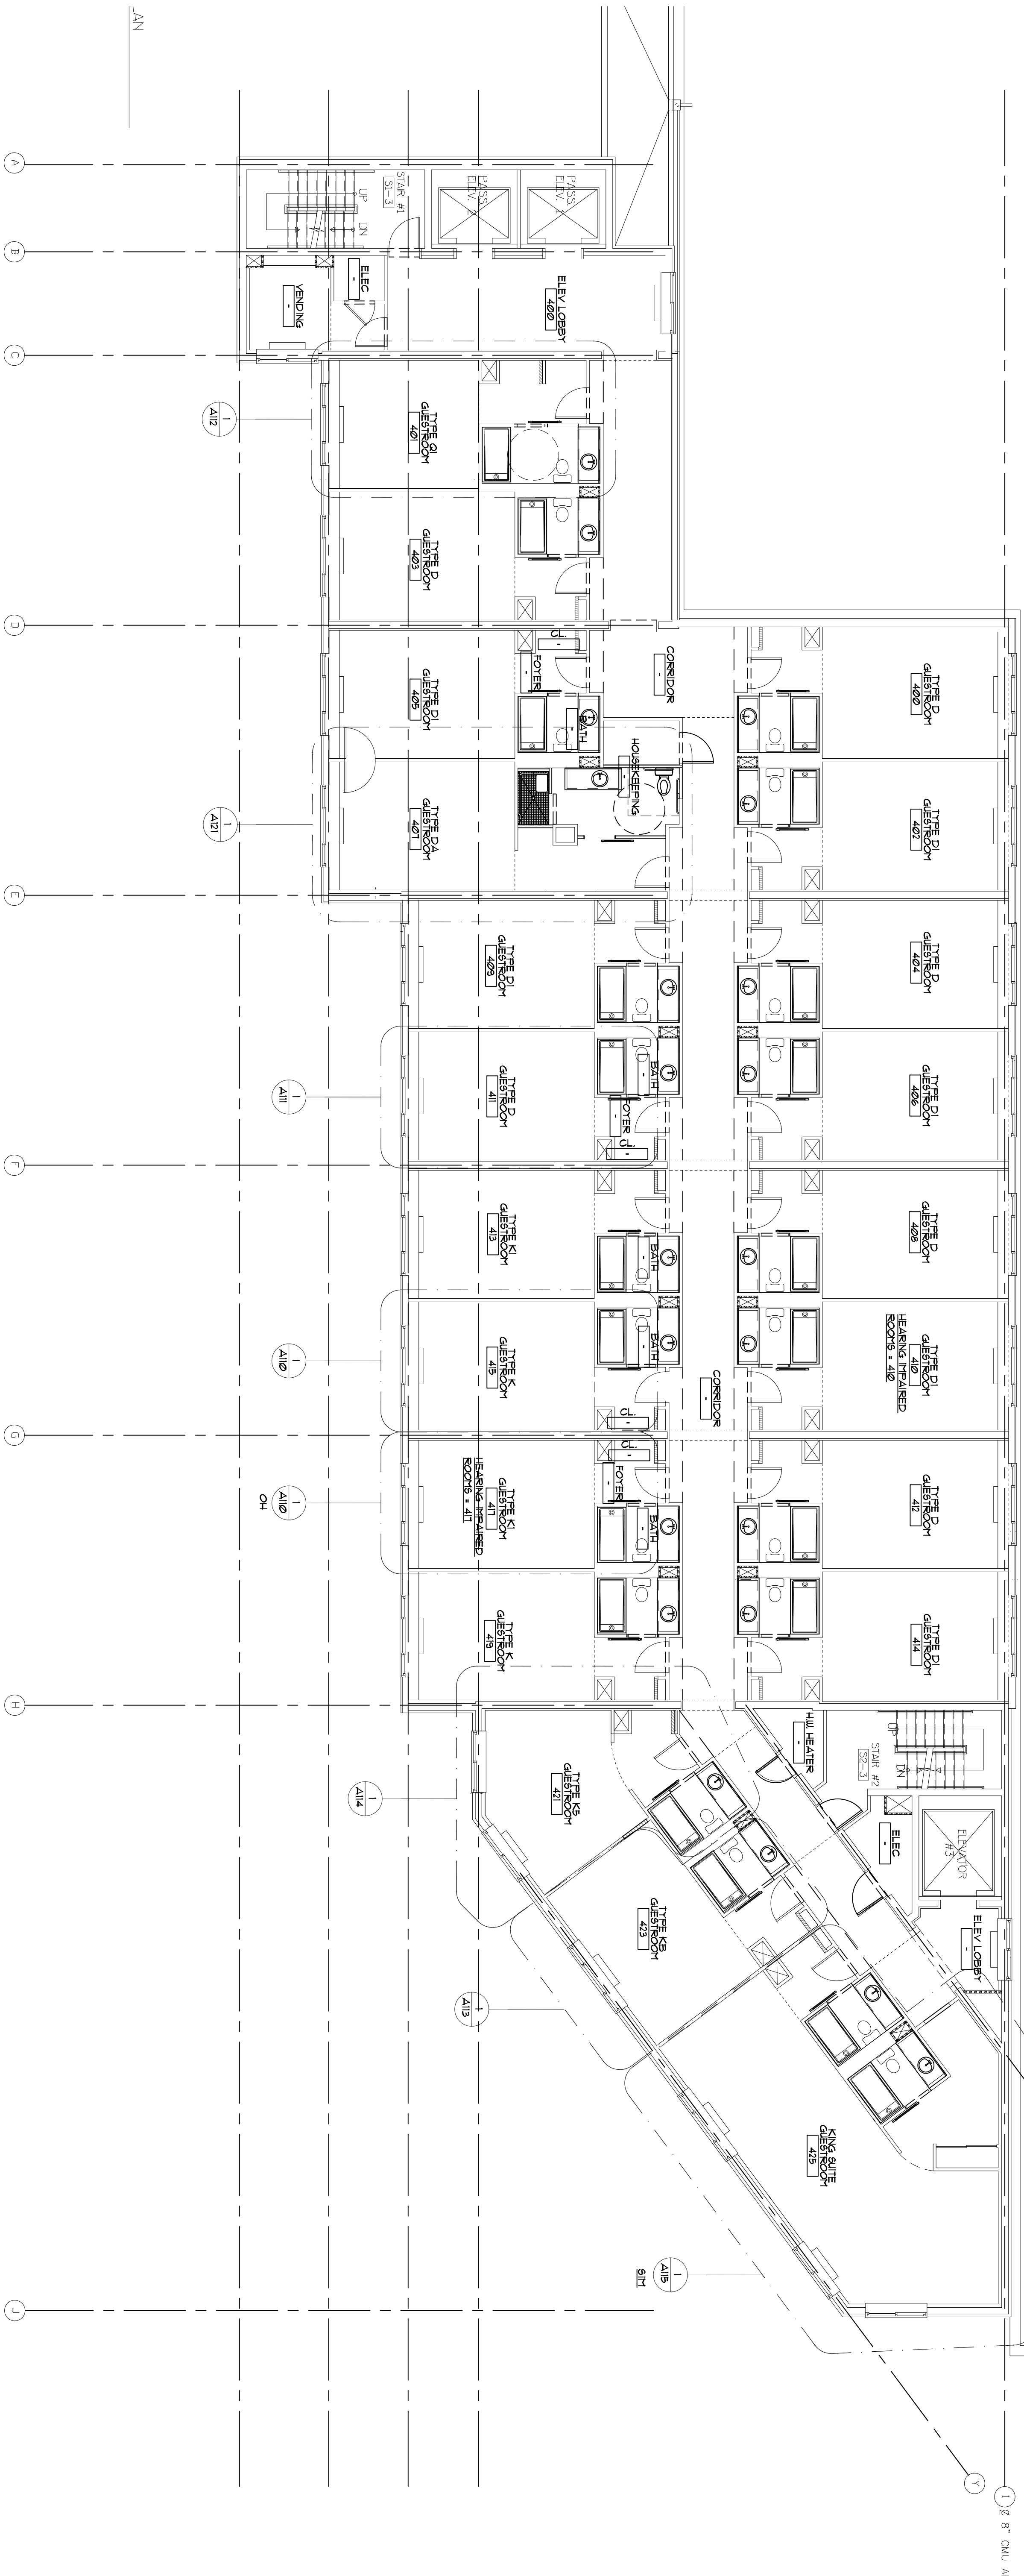

FLOOR PLAN  
SCALE: 1/8" = 1'-0"


FOURTH FLOOR

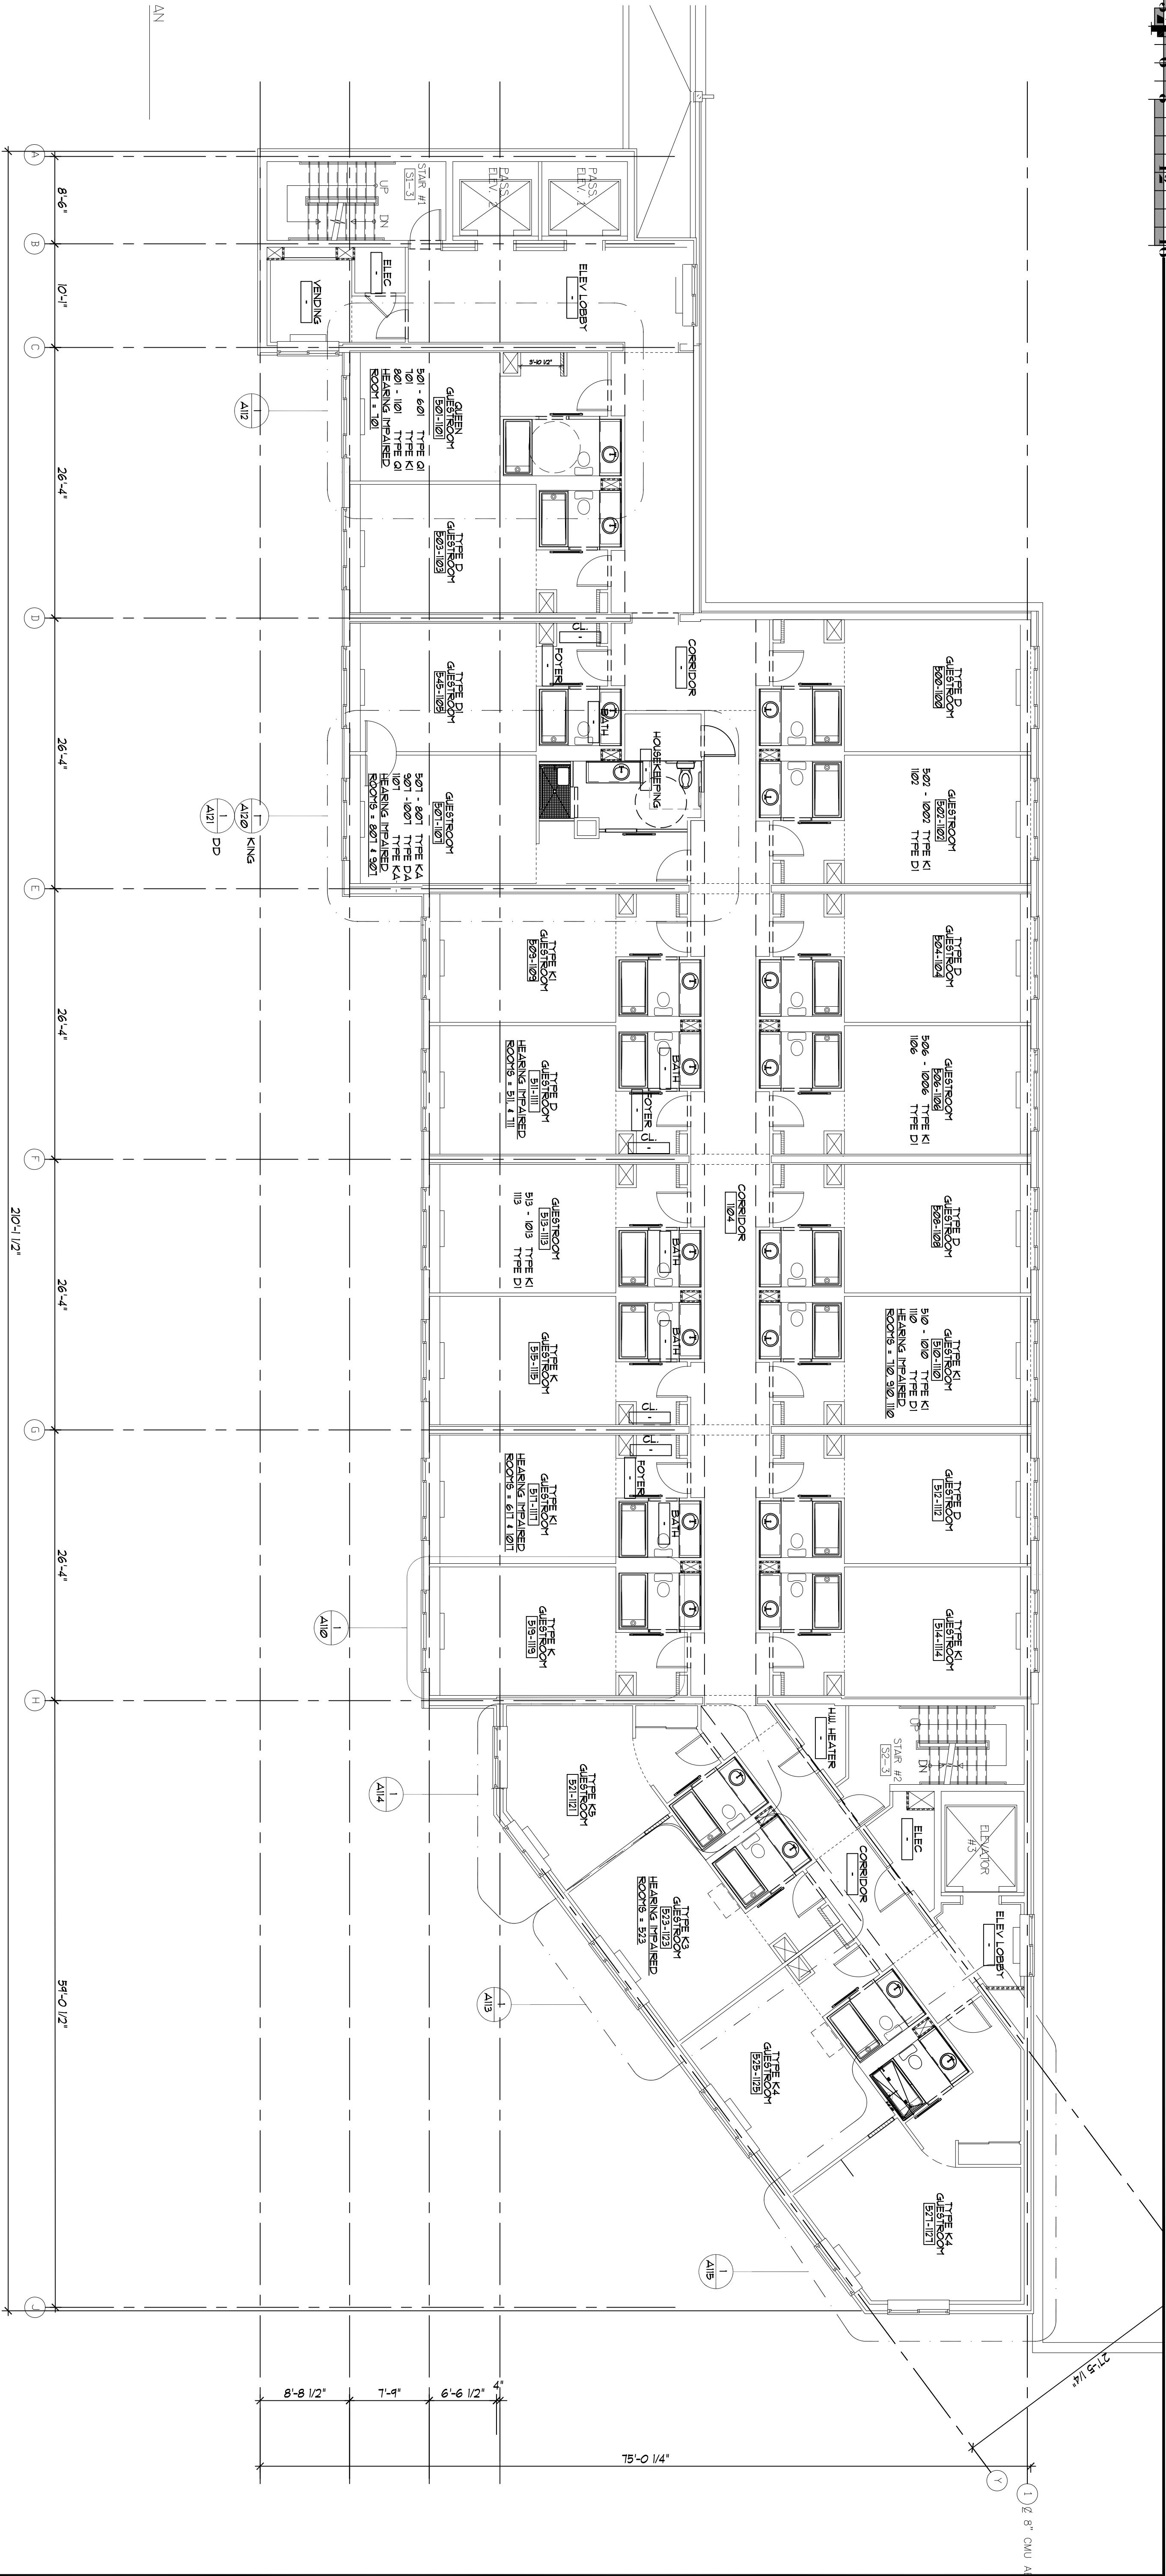

FLOOR PLAN  
SCALE: 1/8" = 1'-0"

TYPICAL FLOORS 5 - 11



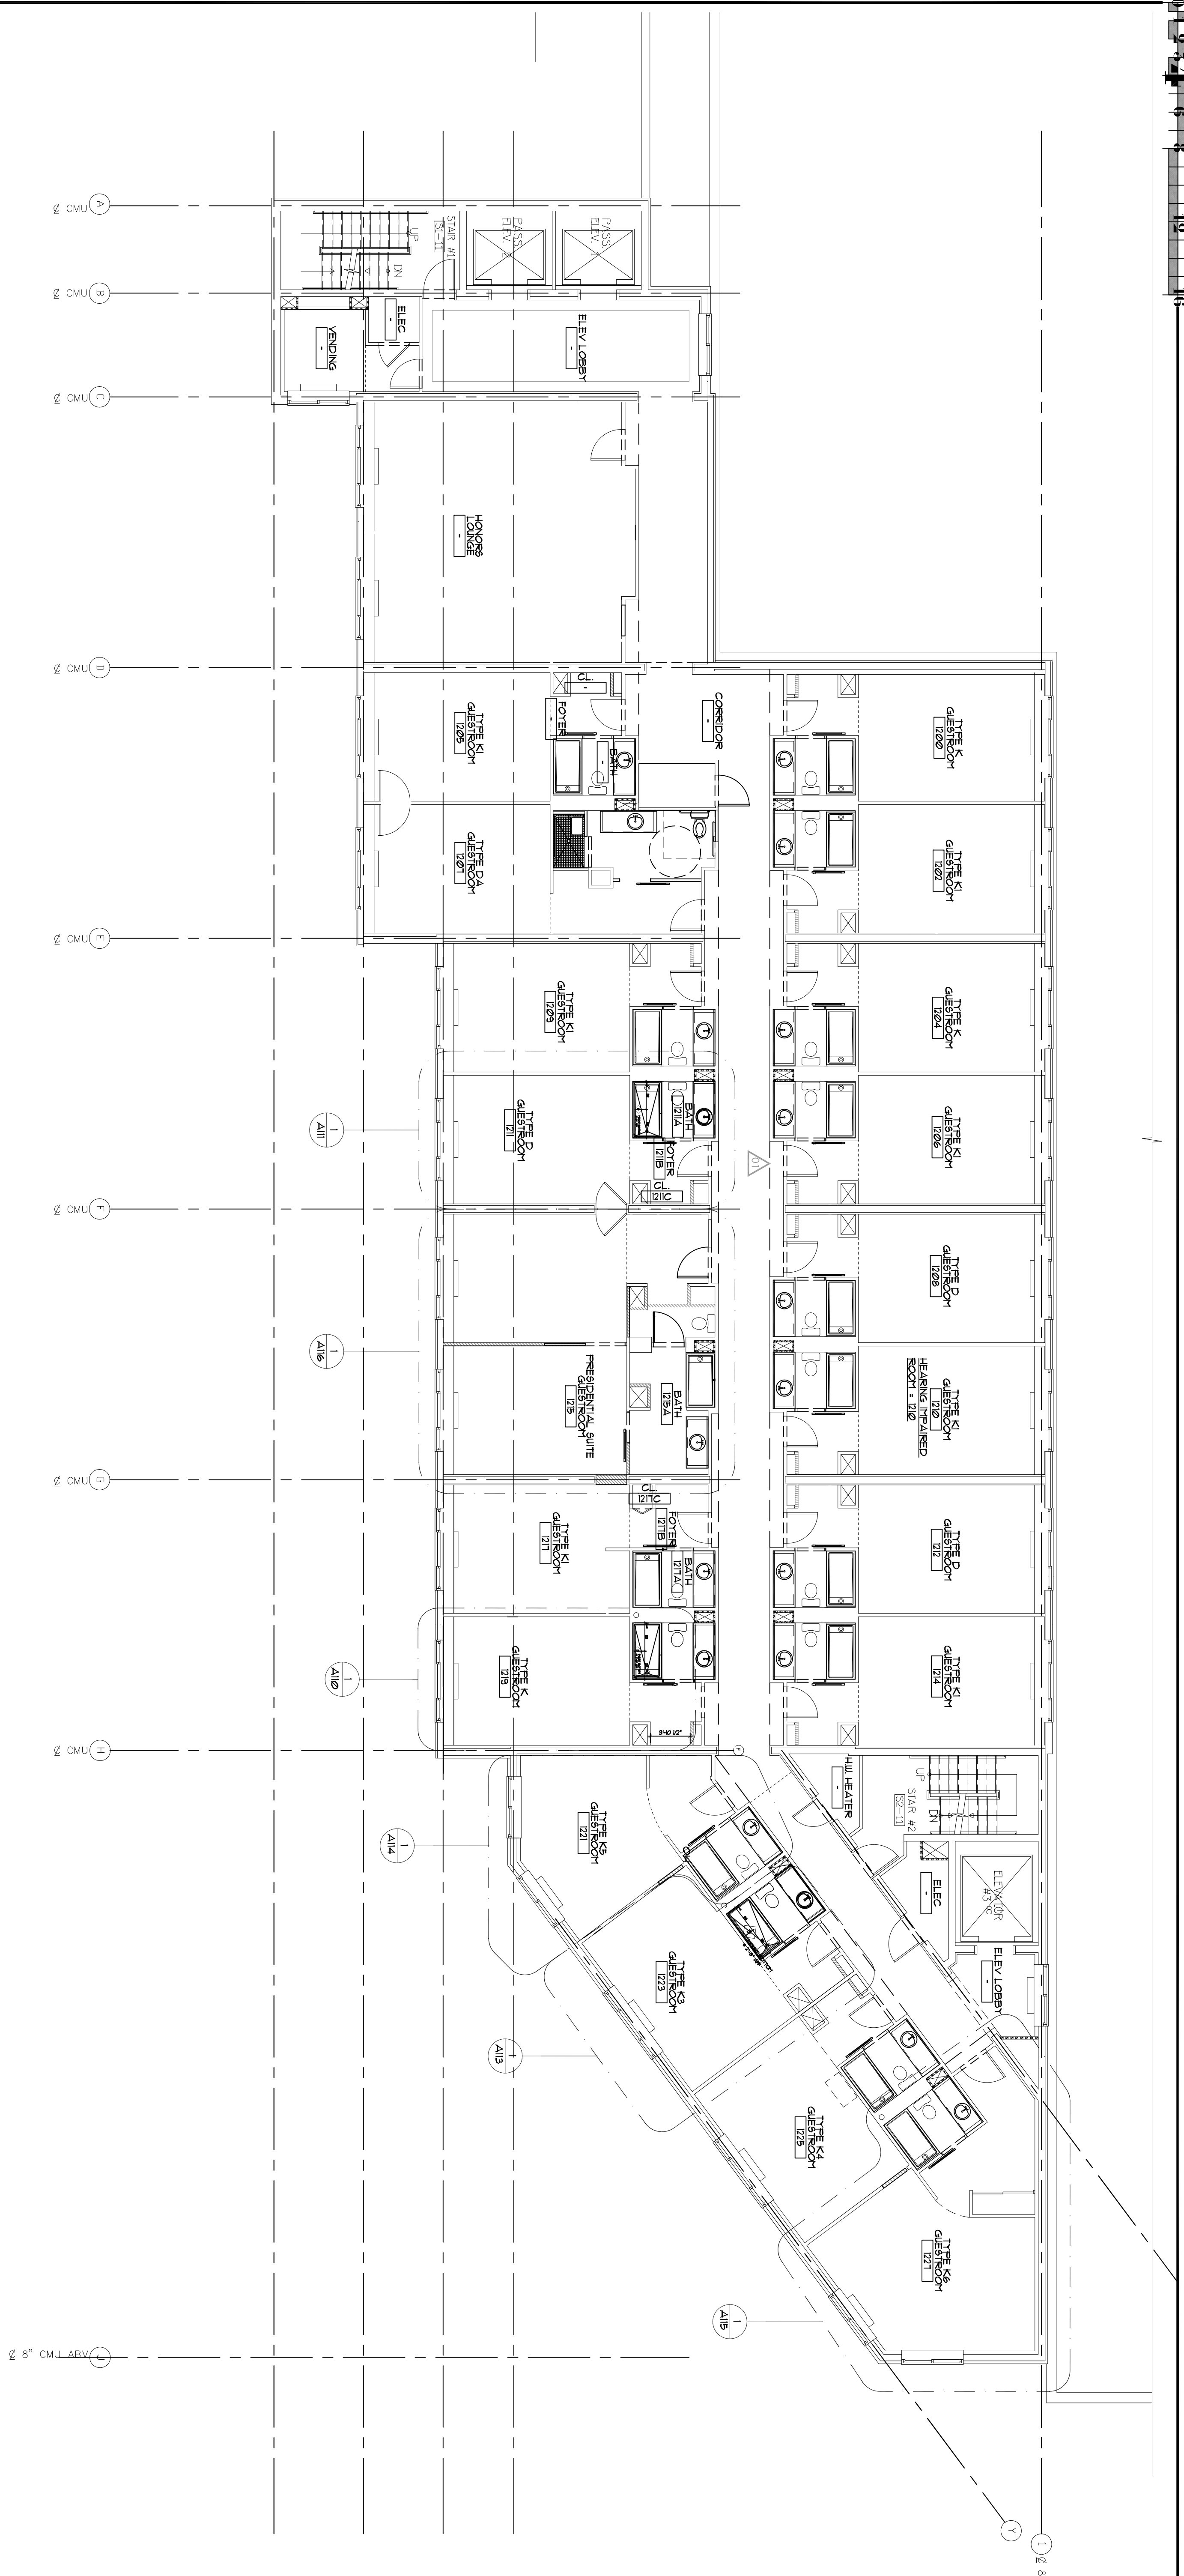

FLOOR PLAN  
SCALE: 1/8" = 1'-0"

12TH FLOOR

REVISIONS

|   |                  |
|---|------------------|
| 1 | First Issue      |
| 2 | 02 December 2014 |
| 3 | Revision No. 01  |
| 4 | 10 December 2014 |



Hilton  
HOTELS & RESORTS  
INTERIOR  
RENOVATIONS  
HOTEL FLOORS  
Hilton City Avenue  
4200 City Avenue  
Philadelphia, Pennsylvania 19131

OWNER:



WURZAK  
HOTEL GROUP  
4200 City Avenue  
Philadelphia, Pennsylvania 19131

FLOOR PLAN, 12TH  
FLOOR, PARTITION  
TYPES, DETAILS &  
NOTES

ES33C 02 December 2014

A104